




1 General Location Plan
SCALE 1:500

Scale 1 : 500
0 10 25 50 m

Rev.	References	ModelName

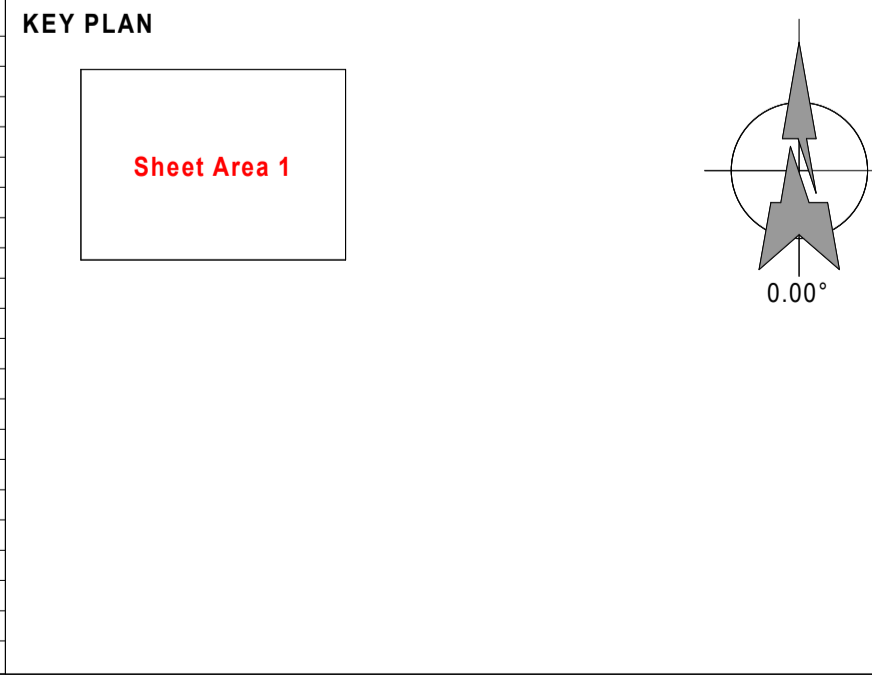

SAFETY, HEALTH AND ENVIRONMENTAL INFORMATION

In addition to the hazards/risks normally associated with the types of work detailed on this drawing, note the following:

- CONSTRUCTION
- MAINTENANCE/CLEANING
- DECOMMISSIONING/DEMOLITION

It is assumed that all works will be carried out by a competent contractor working, where appropriate, to an approved method statement

Rev.	Date	Description	By	Chk'd	App'd

Drawing Suitability

Status

Project Title: **Barbican Podium - Phase 2**

Nova North
11 Bressenden Place
London SW1E 5BY
Tel: +44 20 7121 2000
www.atkinglobal.com
© Atkins Ltd (2022)

Drawing Title: **Upper Podium Level - Location of proposed trial holes**

Scale	Designed	Drawn	Checked	Authorised
Original Size A1	Date	Date	Date	Date
Drawing Number	DR		DR	NM
		13-10-2022	14-10-2022	14-10-2022
		Revision		

Drawing Number: **BP2-ATK-801005**

Atkins Project Number: 123456